


# Palestra Scuola Media E. Bellavitis - Udine

Rilievi e Disegno:  
Paolo Di Bert

Consulenza:  
Friuli Mtb & Orienteering  
[www.friulimtb.it](http://www.friulimtb.it)  
[info@friulimtb.it](mailto:info@friulimtb.it)

scala 1:200

scala 1:200 5 m. 10 m.

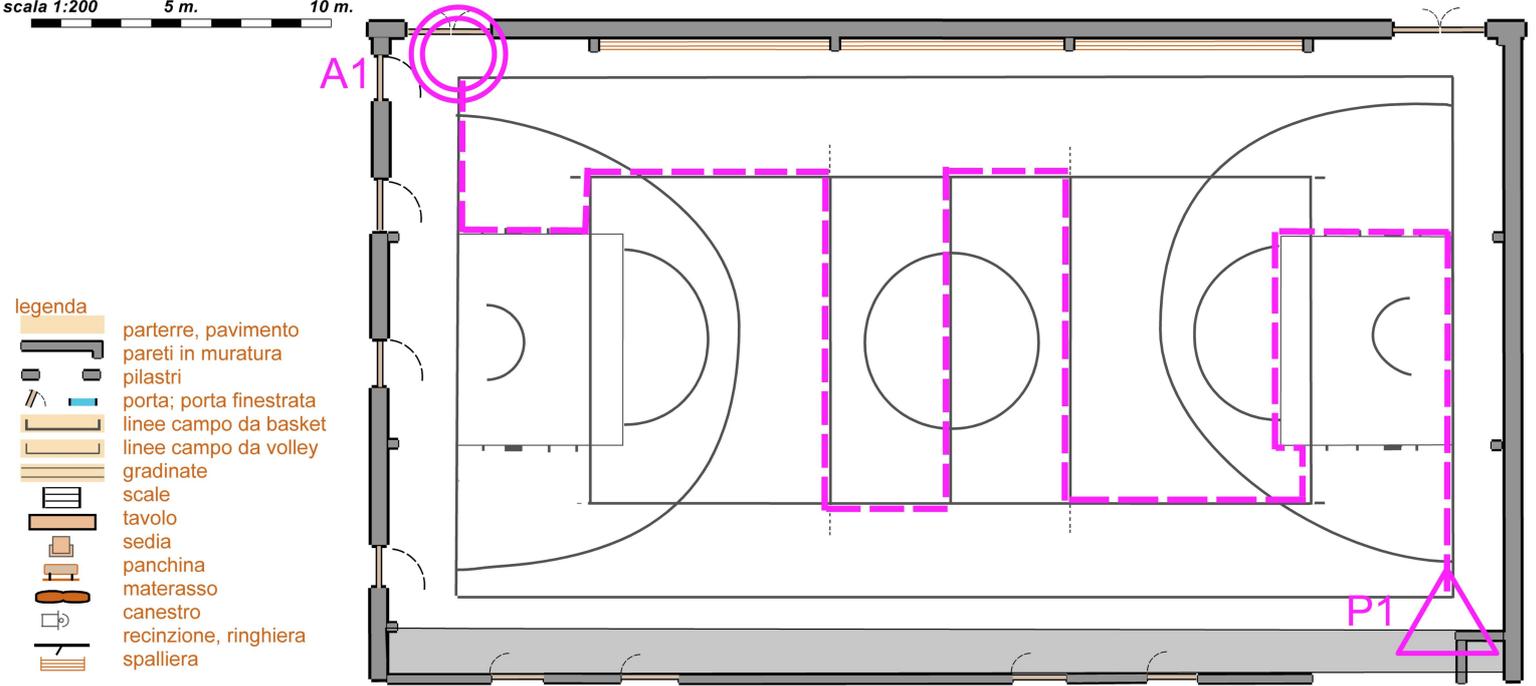

# Palestra Scuola Media E. Bellavitis - Udine

Rilievi e Disegno:  
Paolo Di Bert

Consulenza:  
Friuli Mtb & Orienteering  
[www.friulimtb.it](http://www.friulimtb.it)  
[info@friulimtb.it](mailto:info@friulimtb.it)

scala 1:200

scala 1:200 5 m. 10 m.

